

# Paper Petition Details

## Parking in Littlebrook Avenue

We have been concerned for about 2 years about the cars which park during the day at the southern end of our road so that their occupants can walk to and from Burnham Station. They are a safety hazard for several reasons (besides making driving on that stretch difficult).

- 1) On several occasions the cars have prevented the refuse lorry getting into the car park for the flats numbered 137-153. This means rubbish can be left for 2 or more weeks which is a health hazard. The same problem could affect the 2 other entrances to the Haymill Rise flats (83-99, and 101-136) and entrances to many other blocks of flats and groups of houses in the road.
- 2) Clearly if the refuse lorry can't get in, Emergency Services would also have a problem accessing the fronts of the flats or houses which are set back from the road via these entrances.
- 3) When parked cars in the road leave only a narrow gap for cars exiting the car parks, the visibility from the driver's seat is virtually nil. The only way to get out is by inching forward and hoping anything coming along the road stops or avoids your car.

We appeal to Slough Borough Council to mark the road in some way to prevent the station parkers from blocking our entrances and making them dangerous. If the yellow lines proposed in February were unacceptable to some, perhaps less invasive white 'keep clear' access bar markings could be painted on the road at the entrances, ensuring that access to and from these flats and houses are not obstructed. At proper junctions there should also be yellow lines on the comers. This will still leave room for some cars to park safely in the road where residents or visitors need extra parking.

**This petition was received on 8<sup>th</sup> November 2011.**

**This petition was passed to the Engineer – Parking Development on 8<sup>th</sup> November 2011.**

**This petition was responded to by the Engineer – Parking Development on 23<sup>rd</sup> March 2012.**

### Final Results

|                             |           |
|-----------------------------|-----------|
| <b>Number of Signatures</b> | <b>29</b> |
|-----------------------------|-----------|


### Council Response

**THE BOROUGH OF SLOUGH (AMENDMENT NO. 11)  
(WAITING RESTRICTIONS AND RESIDENTS' PARKING ORDER 2010) ORDER 2012**

Thank you for your response to the formal consultation carried out between 18.11.11 – 12.12.11 regarding the proposals for new waiting restrictions on Littlebrook Avenue.

Slough Borough Council now has permission to proceed with sealing the Traffic Regulation Order proposed over these dates. The extent of this can be seen on the plan enclosed.

We anticipate that the implementation of this scheme will be completed within the next month.

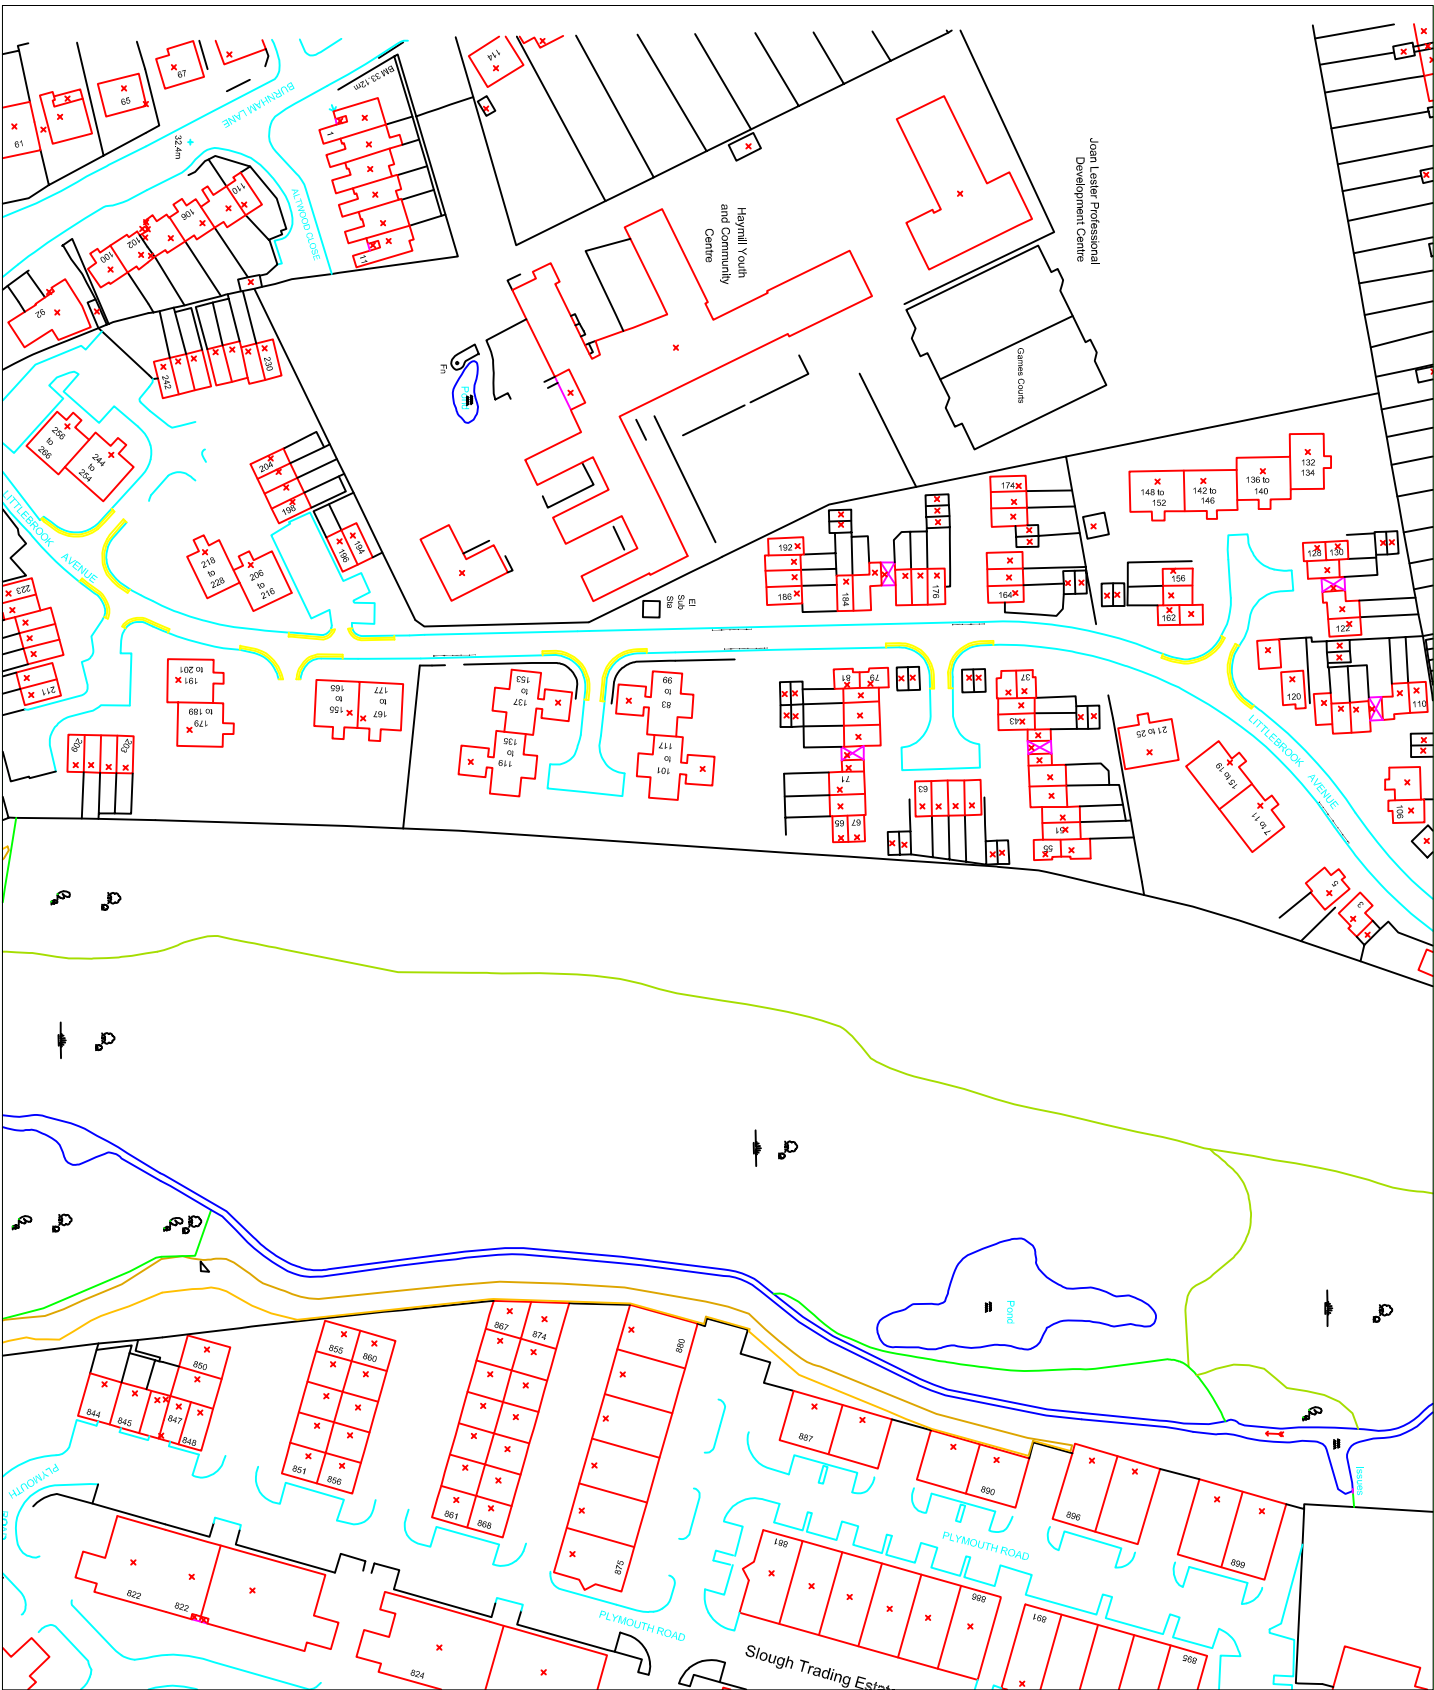

- No Waiting 'At Any Time' Restrictions
- 'Keep Clear' Markings

| REV | DRN | CHD | FIRST ISSUE | DATE |
|-----|-----|-----|-------------|------|
|     |     |     |             |      |
|     |     |     |             |      |
|     |     |     |             |      |



Department of the Green and Built Environment

TOWN HALL,  
BATH ROAD,  
SLOUGH, SL1 3UQ

Based on the Ordnance Survey map with the permission of the Controller of Her Majesty's Stationery Office.  
Denise Alder, Department of the Green and Built Environment  
© Crown copyright 2007. Licence No. 100019446.

Title  
**Littlebrook Avenue**

Scale NTS  
Date 26/09/11

Drawn MM  
Checked MM

Drq. No. 260911/34