


Appendix 1 - Path Diversion

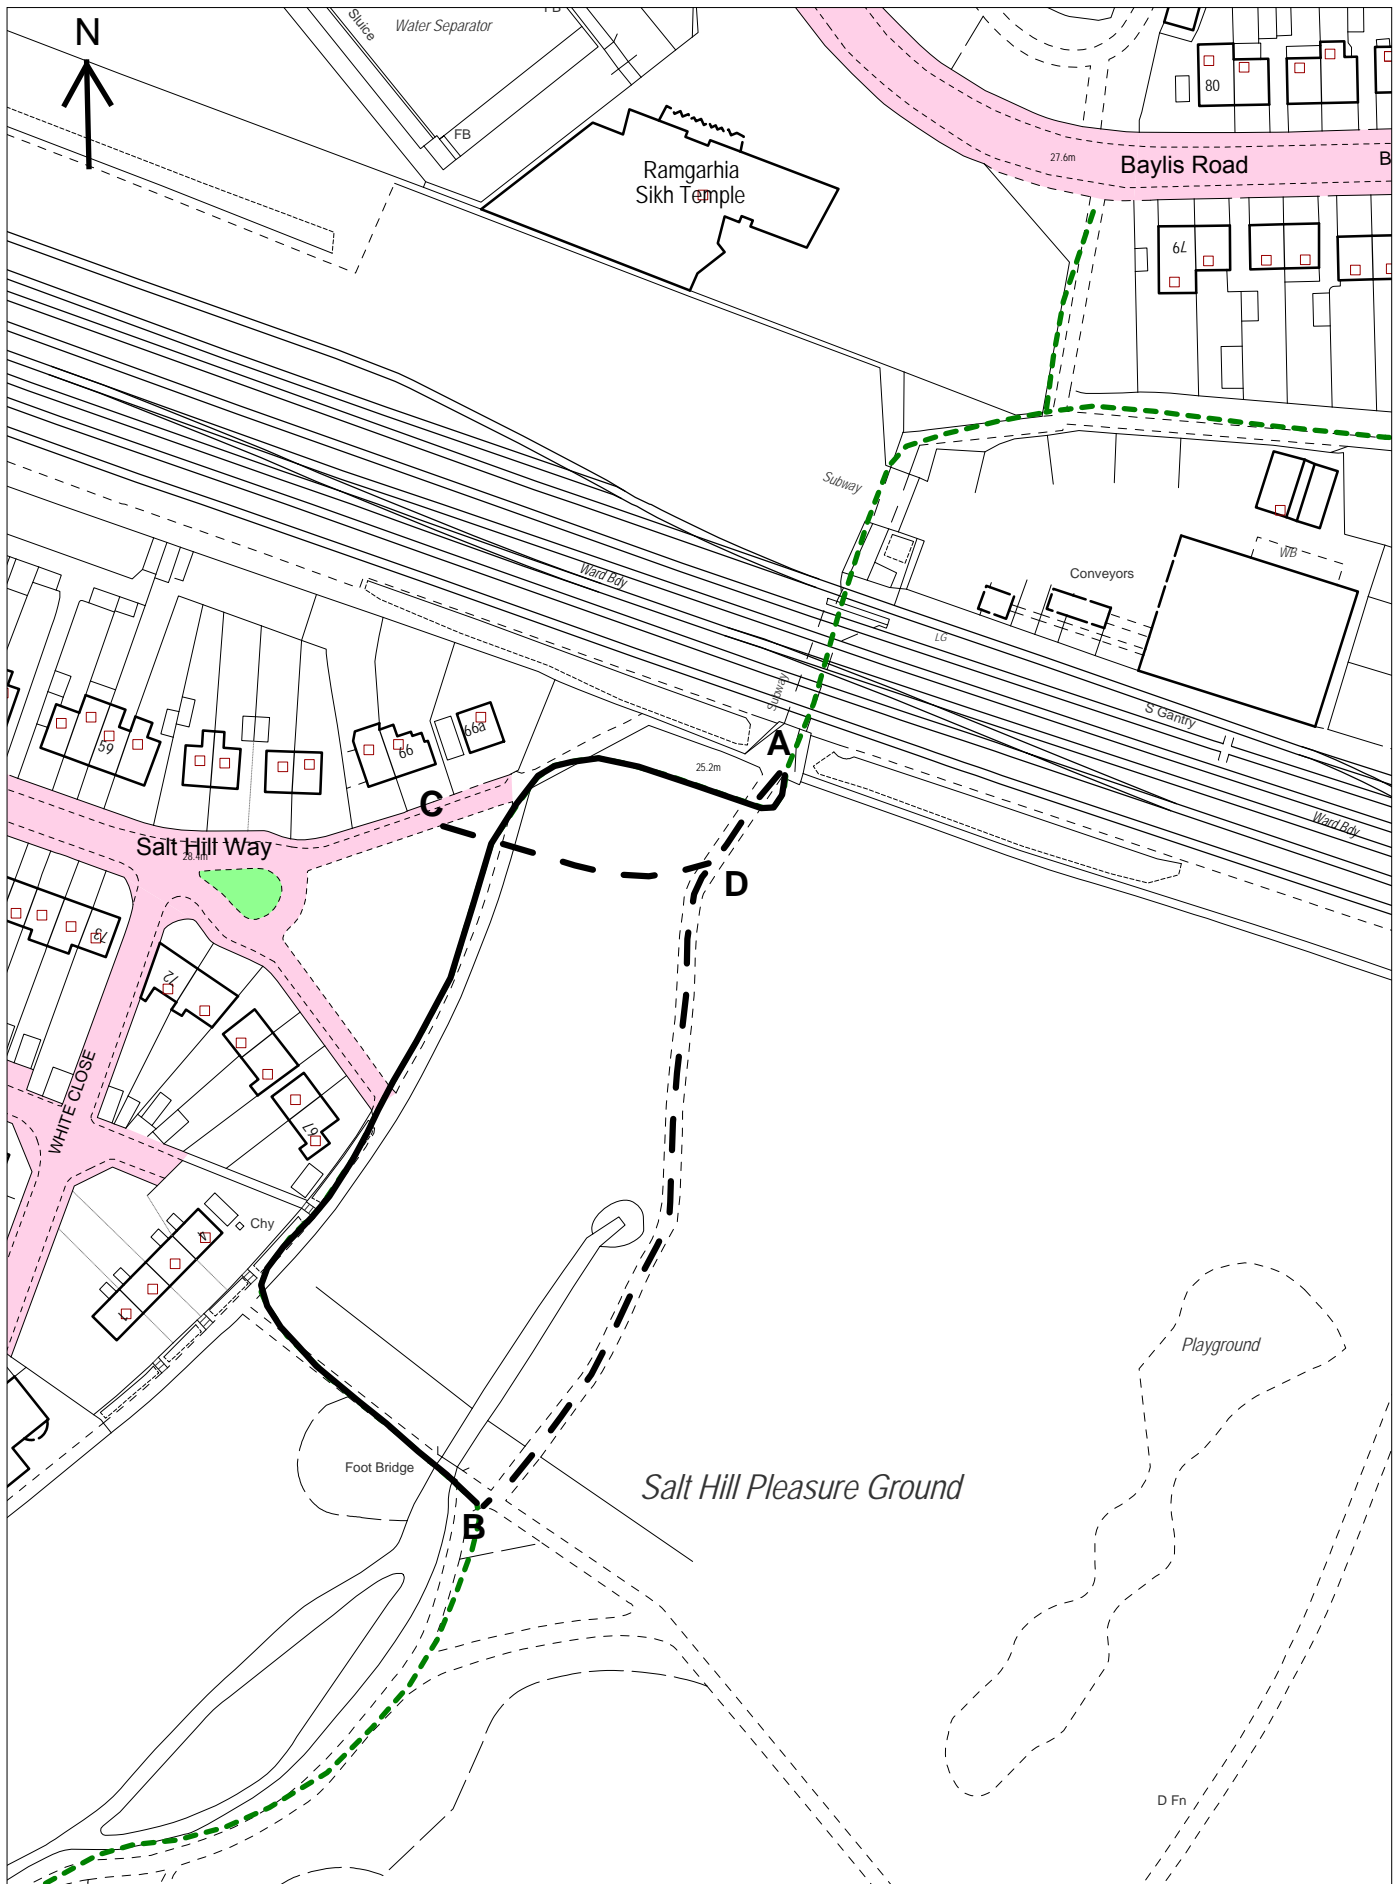

FP21 SLO Scale 1:1250

Reproduced by permission of Ordnance Survey on behalf of HMSO © Crown Copyright and Database Right 2014. Ordnance Survey Licence No. 100019446

- A - B ——— Line to be extinguished
- A - D - B - - - - - New line of Footpath 21
- C - D - - - - - New line of Footpath 21
- - - - - Existing Footpath 21