


Revision
Drawing Number 5115645/200/GA/0003
Status P

DO NOT SCALE

A3
0 10 50

File: 5115645_200.1 TD 4 GA_17-06-2014.dwg
Date: Jun 19, 2014 - 2:10pm
Plotted by: 511460776

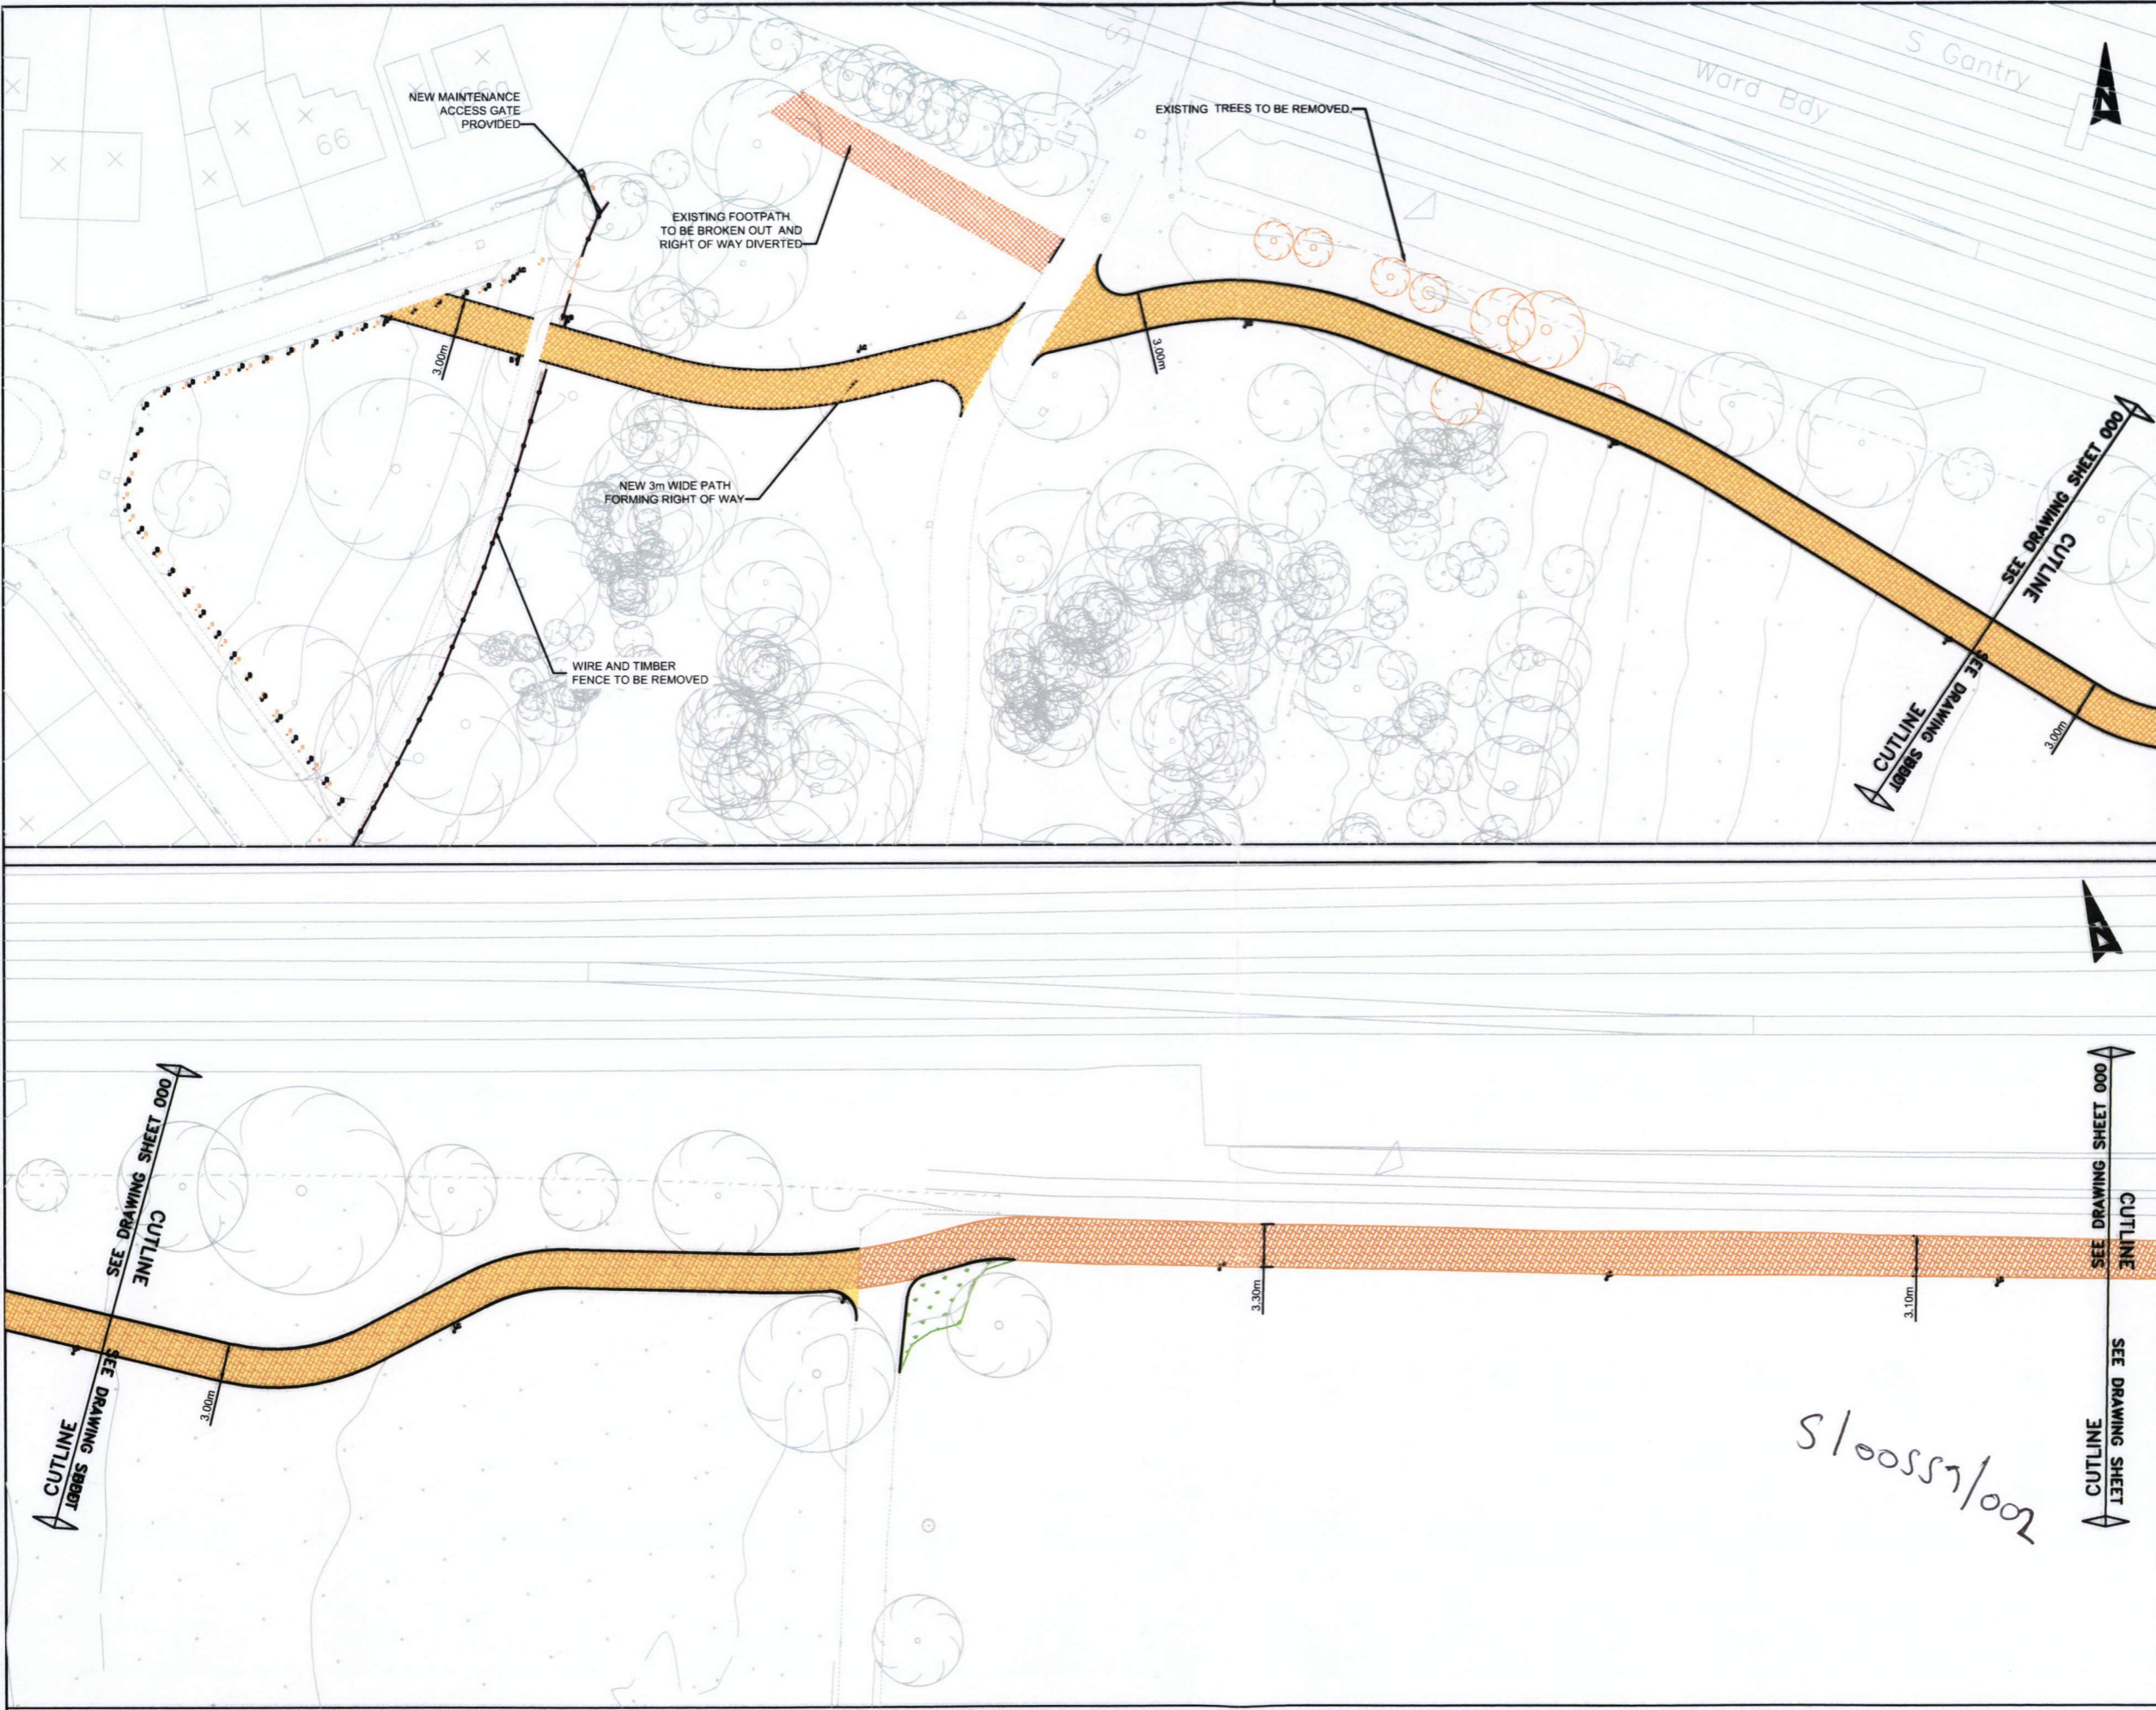

ATKINS™

GENERAL KEY:
ANY SYMBOLS BELOW APPEARING IN:
ORANGE REPRESENT REMOVED
GREY REPRESENT EXISTING

- B BOLLARD
- LC LAMP COLUMN
- X SIGN ARRANGEMENT
- CONCRETE EDGING (50mm X 150mm)
- NEW FOOTWAY CONSTRUCTION WITH SURFACE DRESSING GMM 1-3MM UNCOATED NATURAL GRAVEL CHIPPINGS IN BITUMEN BINDER.
- EXISTING FOOTWAY OVERLAY WITH SURFACE DRESSING GMM 1-3MM UNCOATED NATURAL GRAVEL CHIPPINGS IN BITUMEN BINDER.
- NEW FOOTWAY CONSTRUCTION
- SOFT LANDSCAPING AREA

SLOUGH BOROUGH COUNCIL
PLANNING SERVICE
19 JUN 2014

SAFETY, HEALTH AND ENVIRONMENTAL INFORMATION
IN ADDITION TO THE HAZARDS/RISKS NORMALLY ASSOCIATED WITH THE TYPES OF WORK DETAILED ON THIS DRAWING, NOTE THE FOLLOWING SIGNIFICANT RESIDUAL RISKS

CONSTRUCTION	MAINTENANCE/CLEANING	USE	DECOMMISSIONING/DEMOLITION
NONE	NONE	NONE	NONE

Stat	Rev	Purpose of Issue	Date	Auth

Rev	Description	By	Date	Chk'd	Auth

Atkins Limited
Consulting Engineers,
Highways & Transportation
Euston Tower
285 Euston Road
London NW1 3AT
Tel: 020 7121 2000
Fax: 020 7121 2333
www.atkinsglobal.com

Client
SLOUGH BOROUGH COUNCIL

Project
SALT HILL PARK
CYCLE ROUTE

Title
GENERAL ARRANGEMENT
PRELIMINARY DESIGN
SHEET 1 OF 2

Sheet Size	Original Scale	Designed/Drawn	Checked	Authorised
A3	1:500	PS Date 18/06/14	CW Date 18/06/14	VV Date 18/06/14
Status	Drawing Number	Rev		
P	5115645/200/GA/0003			-

Based upon the Ordnance Survey Mapping with the permission of the Controller of Her Majesty's Stationery Office © Copyright. Unauthorised reproduction infringes Crown copyright and may lead to prosecution or civil proceedings.

Slough/001