

DATED 13 January **2015**

TOWN AND COUNTRY PLANNING ACT 1990

**THE SLOUGH BOROUGH COUNCIL
FOOTPATH 21 SLOUGH (PART)
PUBLIC PATH DIVERSION ORDER 2015**

Amardip Healy, Head of Legal Services, Slough Borough Council, St Martins Place,

51 Bath Road, Slough, SL1 3UF

TOWN AND COUNTRY PLANNING ACT 1990, SECTIONS 257

**THE SLOUGH BOROUGH COUNCIL FOOTPATH 21 SLOUGH (PART)
PUBLIC PATH DIVERSION ORDER 2015 (“the Order”)**

This Order is made by Slough Borough Council (“the Authority”) under Section 257 of the Town and Country Planning Act 1990 because the Authority is satisfied that it is necessary to divert the footpath to which this Order relates in order to enable development to be carried out in accordance with planning permission granted under Part III of the Town and Country Planning Act 1990 namely; the provision of new path with lighting from Salt Hill Way across public amenity land into Salt Hill Park.

BY THIS ORDER

1. The footpath over the land situated in north west of Salt Hill Park and at the east end of Salt Hill Way shown by a bold black line on the attached map and described in Part 1 of the Schedule to this order (“the Schedule”) shall be diverted as provided below.
2. There shall be created to the reasonable satisfaction of the Authority an alternative highway for use as a replacement for the said footpath as provided in Part 2 of the Schedule and shown by bold black dashes on the attached map.
3. The diversion of the footpath shall have effect on the date on which the Order is confirmed.
4. Where immediately before the date on which the footpath is diverted there is apparatus under, in, on, over, along or across it belonging to statutory undertakers for the purpose of carrying on their undertaking, the undertakers shall continue to have the same rights in respect of the apparatus as they then had.
5. This Order may be cited as the Slough Borough Council Footpath 21 Slough (Part) Public Path Diversion Order 2015.

SCHEDULE

(Lettered points are as indicated on the map and all distances are approximate.)

PART 1

DESCRIPTION OF SITE OF EXISTING PATH

Section of path	Position and length	Width
A – B	From point A (grid ref: 496825, 180455) on the attached map at the southern approach to the subway tunnel, running in a southerly direction for a distance of approximately 5 metres where it turns west for a distance of approximately 40 metres to a point outside no. 66a Salt Hill Way. The path then turns southwest following the perimeter of the park for a distance of approximately 100 metres where it turns east south east to re-enter the park at the rear of no.4 White Close running for a distance of approximately 49 metres to point B (grid ref: 496775, 180335).	2 metres

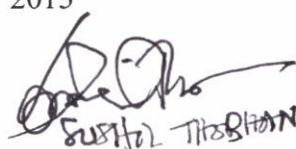
PART 2

DESCRIPTION OF SITE OF ALTERNATIVE PATH

Section of path	Position and length	Width
A – D - C	From point A (grid ref: 496825, 180455) on the attached map running southwest for a distance of approximately 18 metres to point D (grid ref: 496813, 180439) then turning westwards for approximately 45 metres to point C (grid ref: 496769, 180447) opposite no. 66 Salt Hill Way.	3.0 metres
D – B	From point D (grid ref: 496813, 180439) the path continues southwards through the park for approximately 116 metres to point B (grid ref: 496775, 180335).	3.0 metres

**THE COMMON SEAL of
SLOUGH BOROUGH
COUNCIL**

was hereunto affixed this
13 day of January 2015
in the presence of:

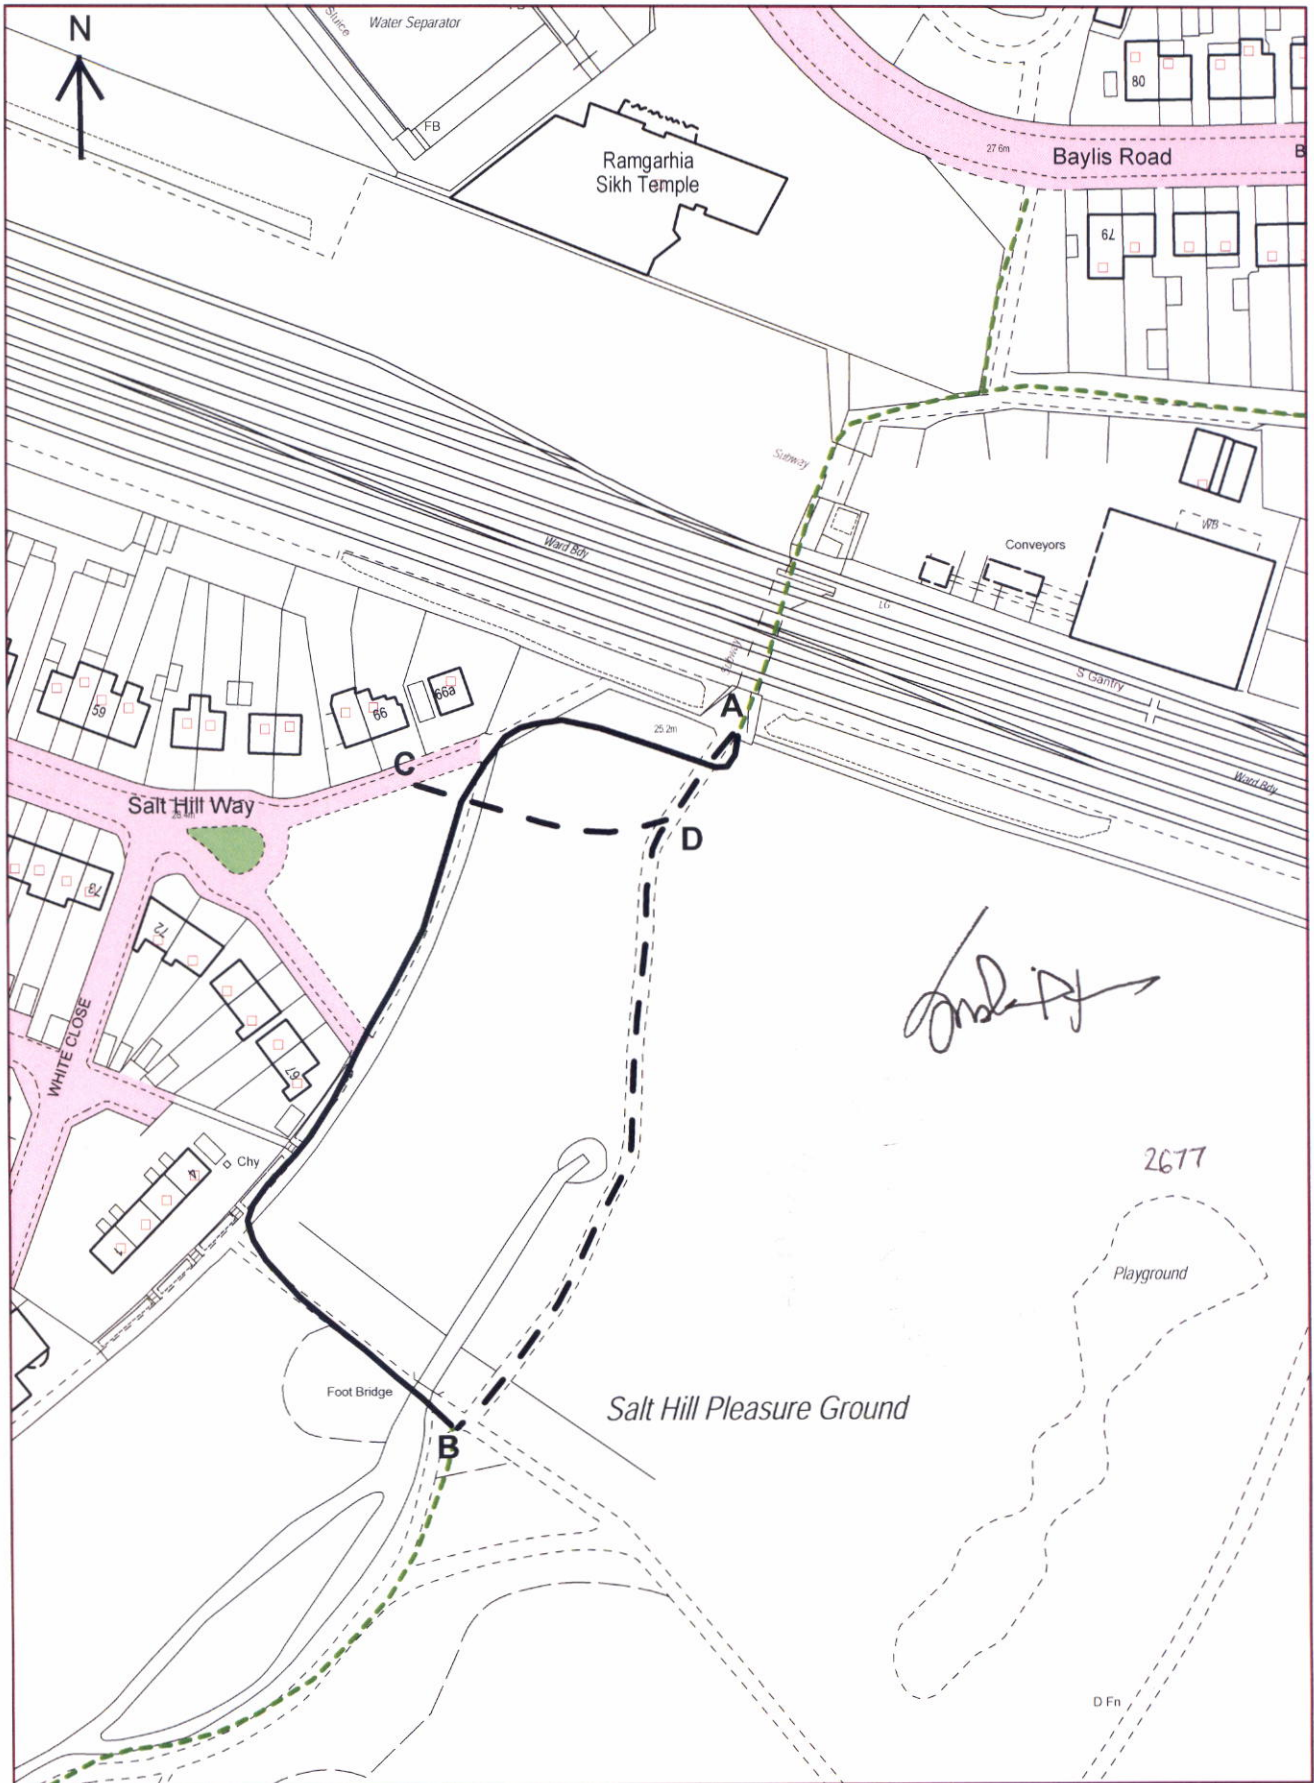

SUSHIL THIBBANI

AUTHORISED OFFICER
GROUP SOLICITOR PROPERTY & REGENERATION



2677

Appendix 1 - Path Diversion



FP21 SLO Scale 1:1250

Reproduced by permission of Ordnance Survey on behalf of HMSO © Crown Copyright and Database Right 2014. Ordnance Survey Licence No. 100019446

- A - B ——— Line to be extinguished
- A - D - B - - - - - New line of Footpath 21
- C - D - - - - - New line of Footpath 21
- - - - - Existing Footpath 21