



1. Upgrade entrance by refurbishing guard rail as per detail BL.302. (paint + timber posts) & install tegula paving. Remove damaged knee rail.




2. Clear 3m section of hedge and self-set trees, level access from towpath. Clear away overgrown vegetation to rear of railings around plantation, clean up and paint railings and gate.

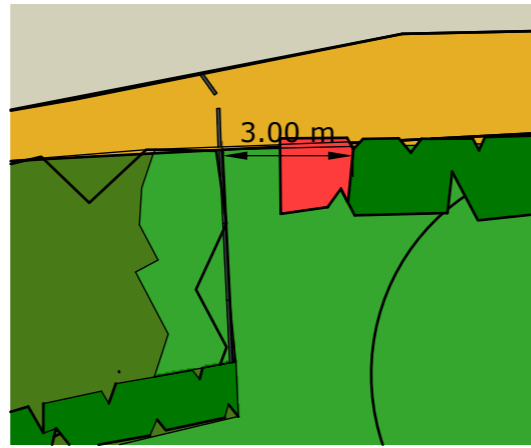

3. Cut back hedge to form 1.2m wide entrance. Install timber edging and gravel and timber posts to mark position of entrance.

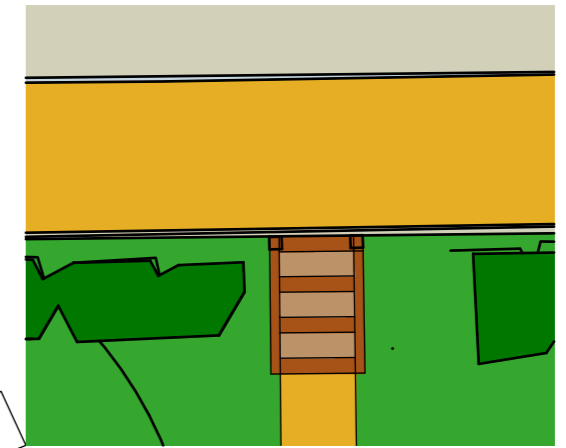

4. Install 4 x timber sleeper and gravel steps and form 1.2m wide path to link with existing hard standing.

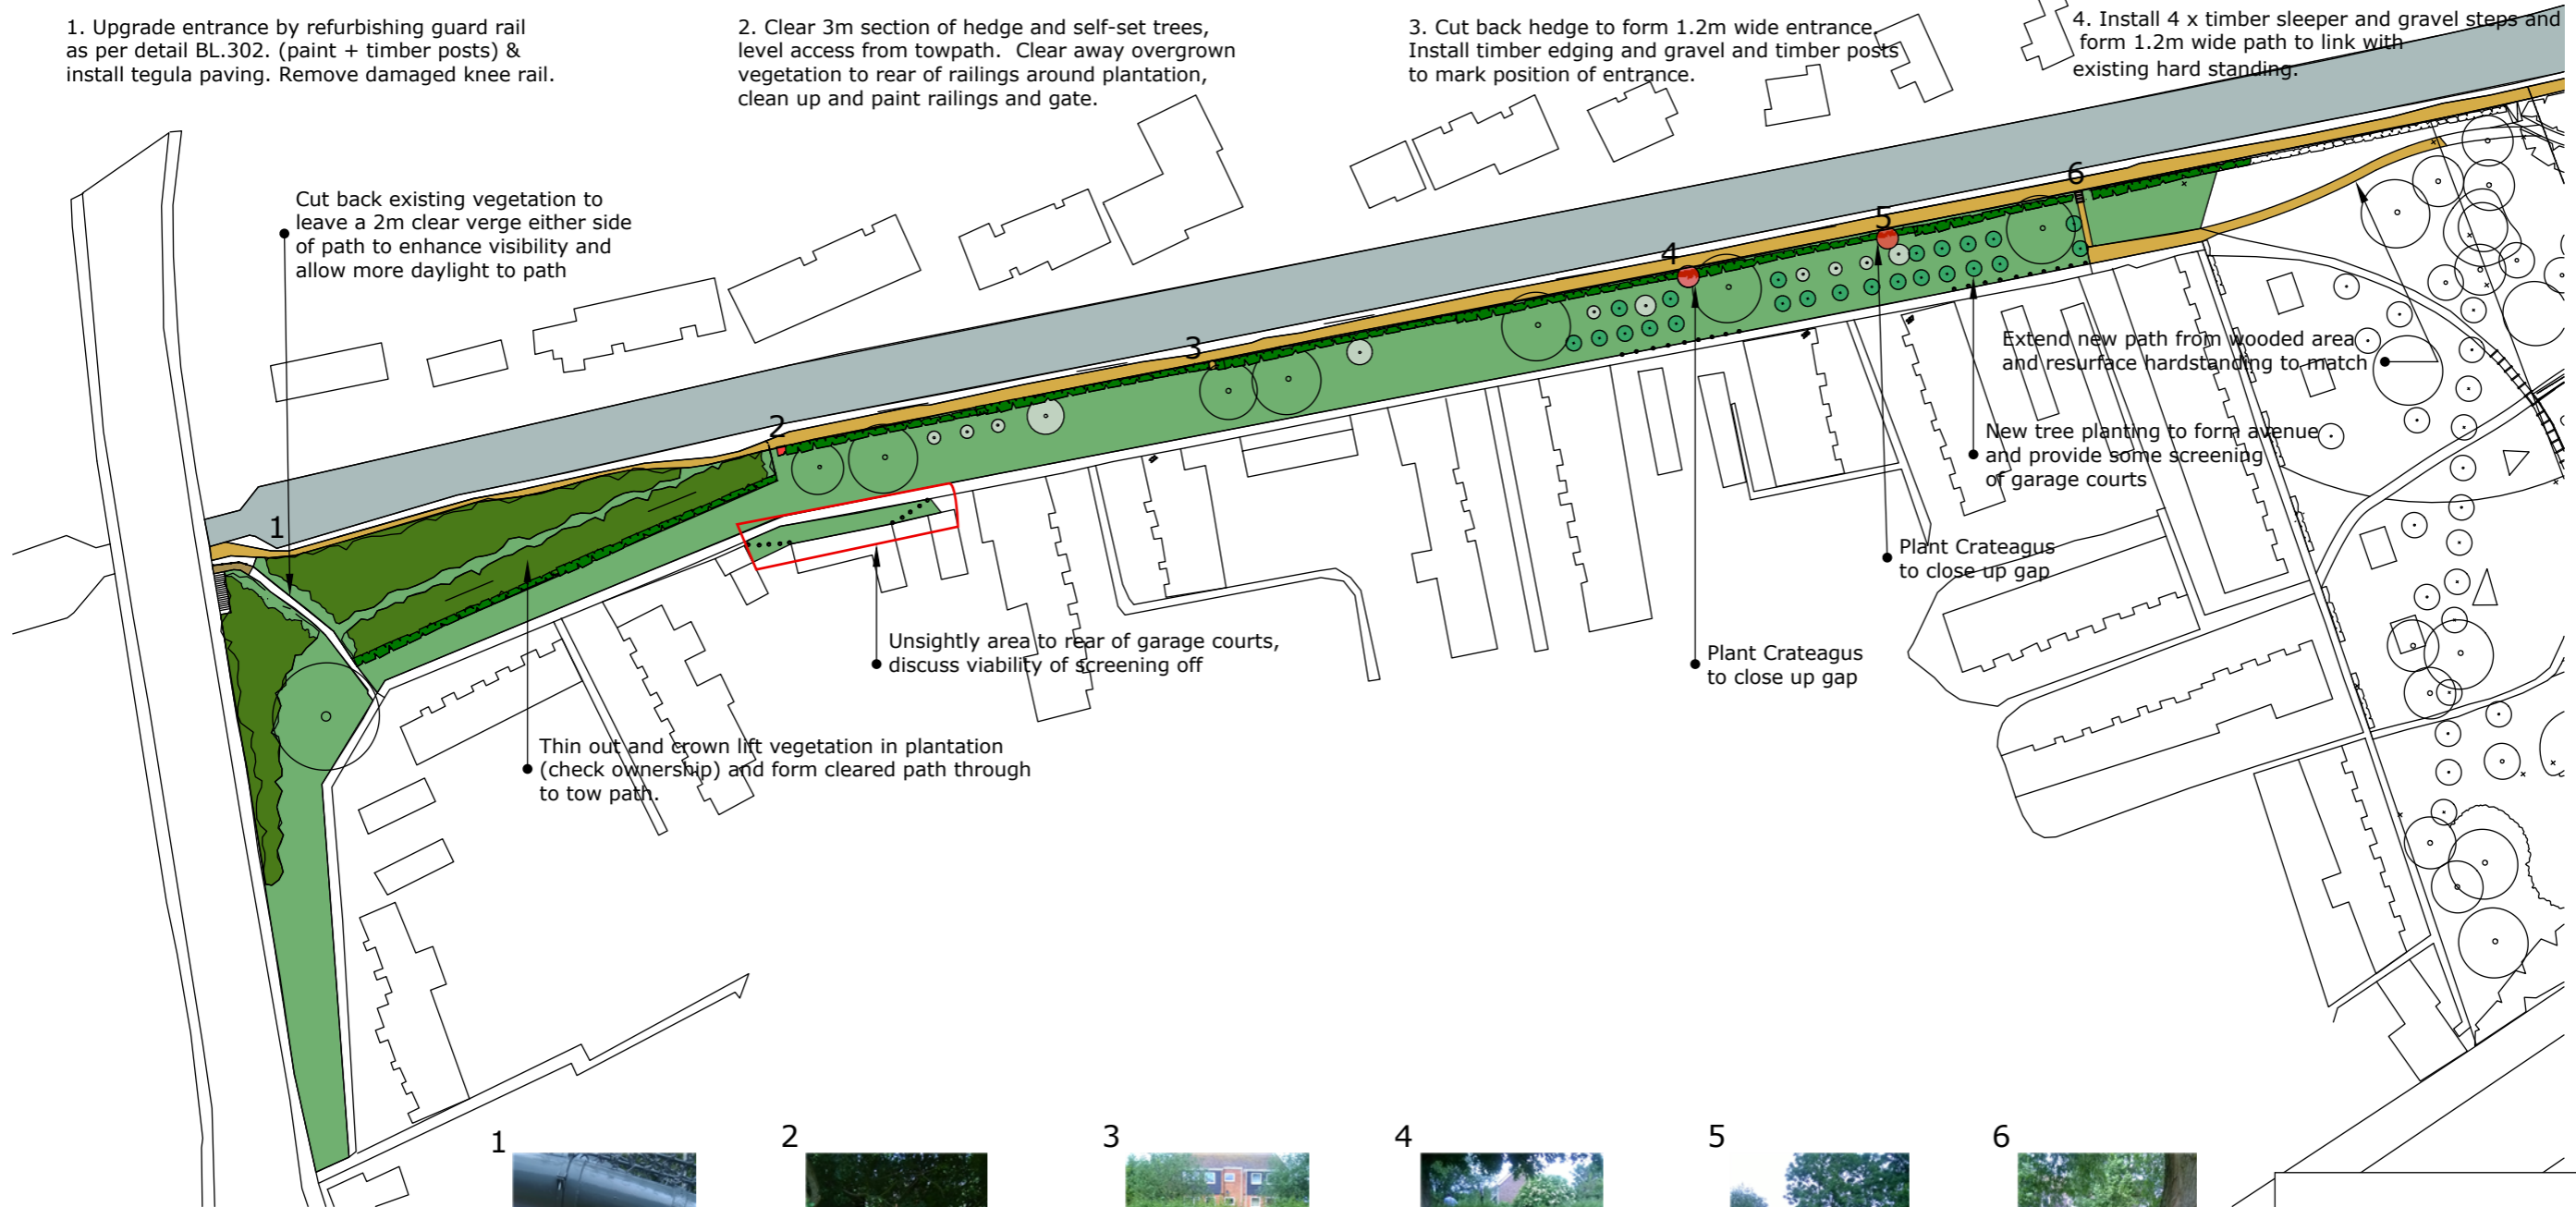

Bloom Park PH 2
 BL / 101 / PH2 Sketch Design
 Scale: NTS
 09.06.2016 lh

