


**THE PROPOSED MAP REFERRED TO IN THE SLOUGH BOROUGH COUNCIL
(TOWER AND ASHBOURNE HOUSE) COMPULSORY PURCHASE ORDER 2019**

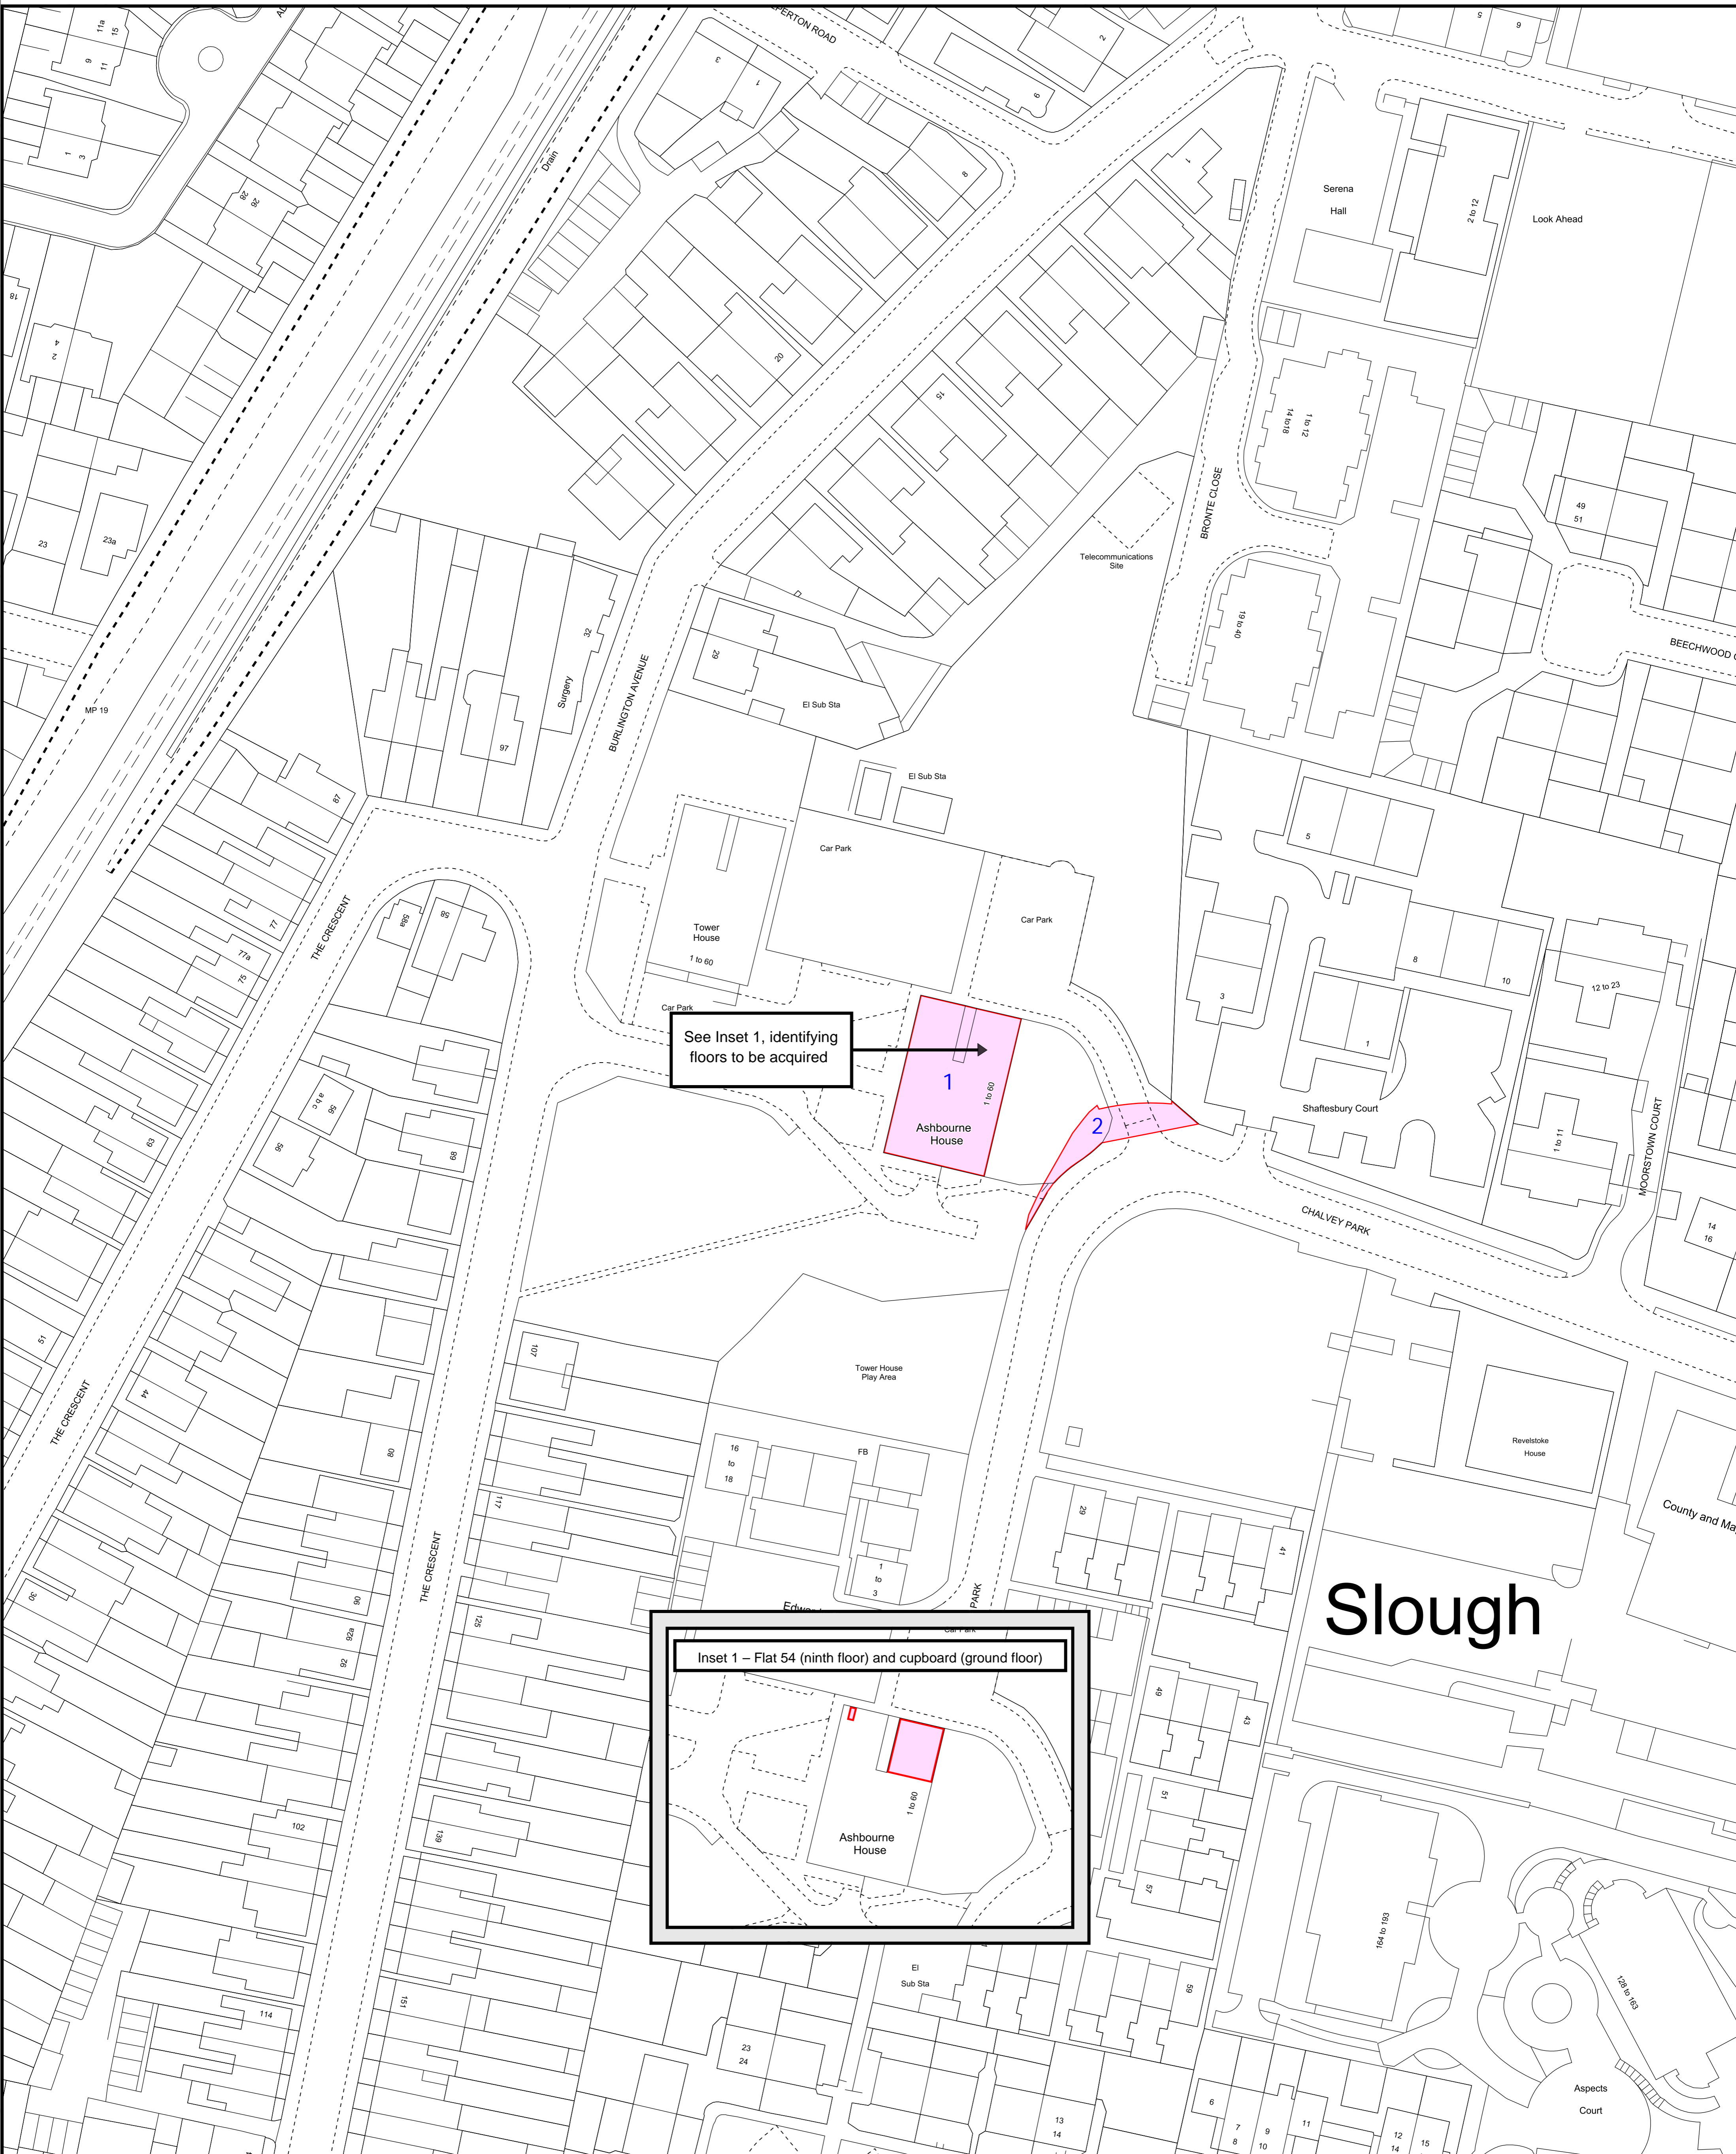

Slough

Key:

Land to be Acquired

Version Number:	5.0	Scale:	1:500 @ A1
Date:	October 2019	Sheet No:	1 of 1

This map is based upon Ordnance Survey material with the permission of Ordnance Survey on behalf of the Controller of Her Majesty's Stationery Office © Crown copyright and database rights 2019 Ordnance Survey 0100031673

Where applicable the plot boundaries show the general boundary of the registered land, it does not show the exact line of the boundaries. Measurements scaled from this plan may not match measurements between the same points on the ground.



THE COMMON SEAL OF SLOUGH BOROUGH COUNCIL WAS
HEREUNTO AFFIXED IN THE PRESENCE OF:

.....
(AUTHORISED SIGNATORY)

DATED THIS DAY OF 2019

